
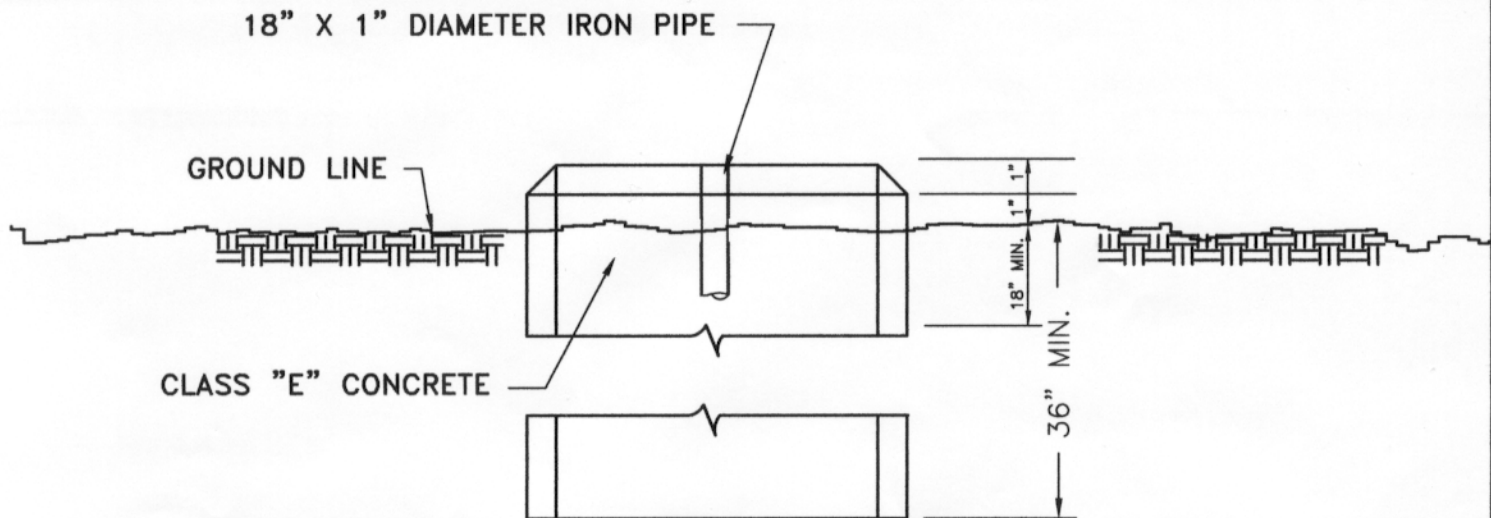


1. Monuments to be set at points shown on the plans or directed by engineer.
2. Letters "W.L." to be etched in concrete to depth of approximately $1/16"$. Letters to be 2" high.

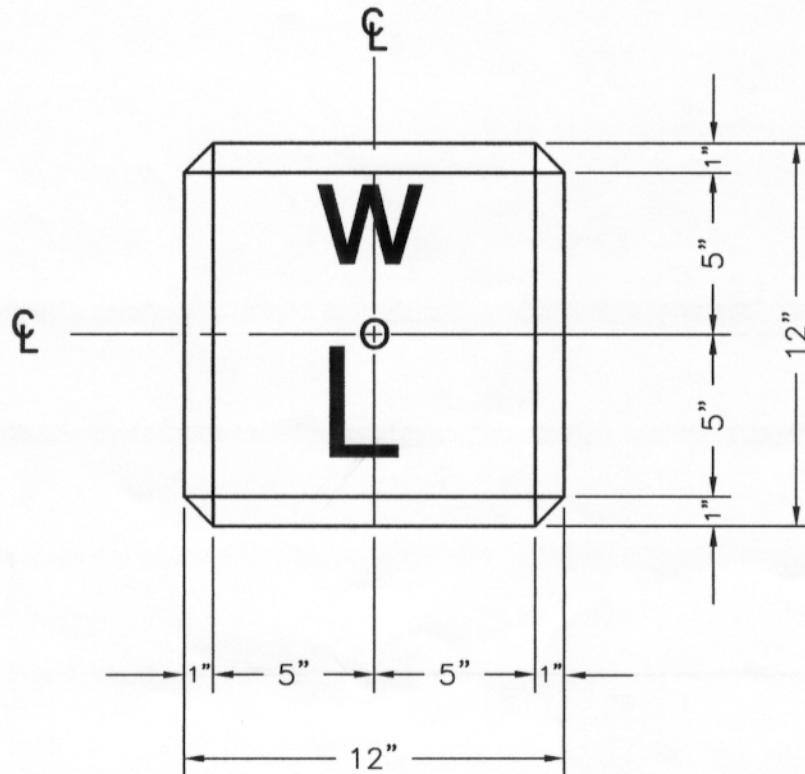

CITY OF COLUMBUS DEPARTMENT OF PUBLIC UTILITIES DIVISION OF WATER		STANDARD DETAIL WATER LINE CENTERLINE REFERENCE MONUMENT		
APPROVED: <i>Jeff Hubbard</i> ENGINEER	4/1/61 DATE			